




Work to be performed after hours
or on weekends.


Conference rooms may be reserved
for 7:30 AM – 4:00 PM work.

MISSOURI DEPARTMENT OF TRANSPORTATION DISTRICT 8 OFFICE

BASEMENT

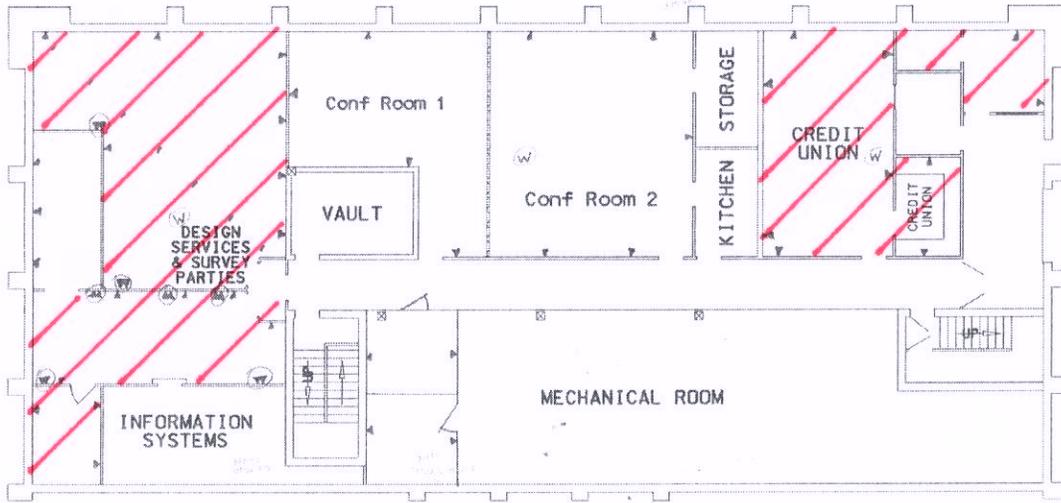


FIRST FLOOR

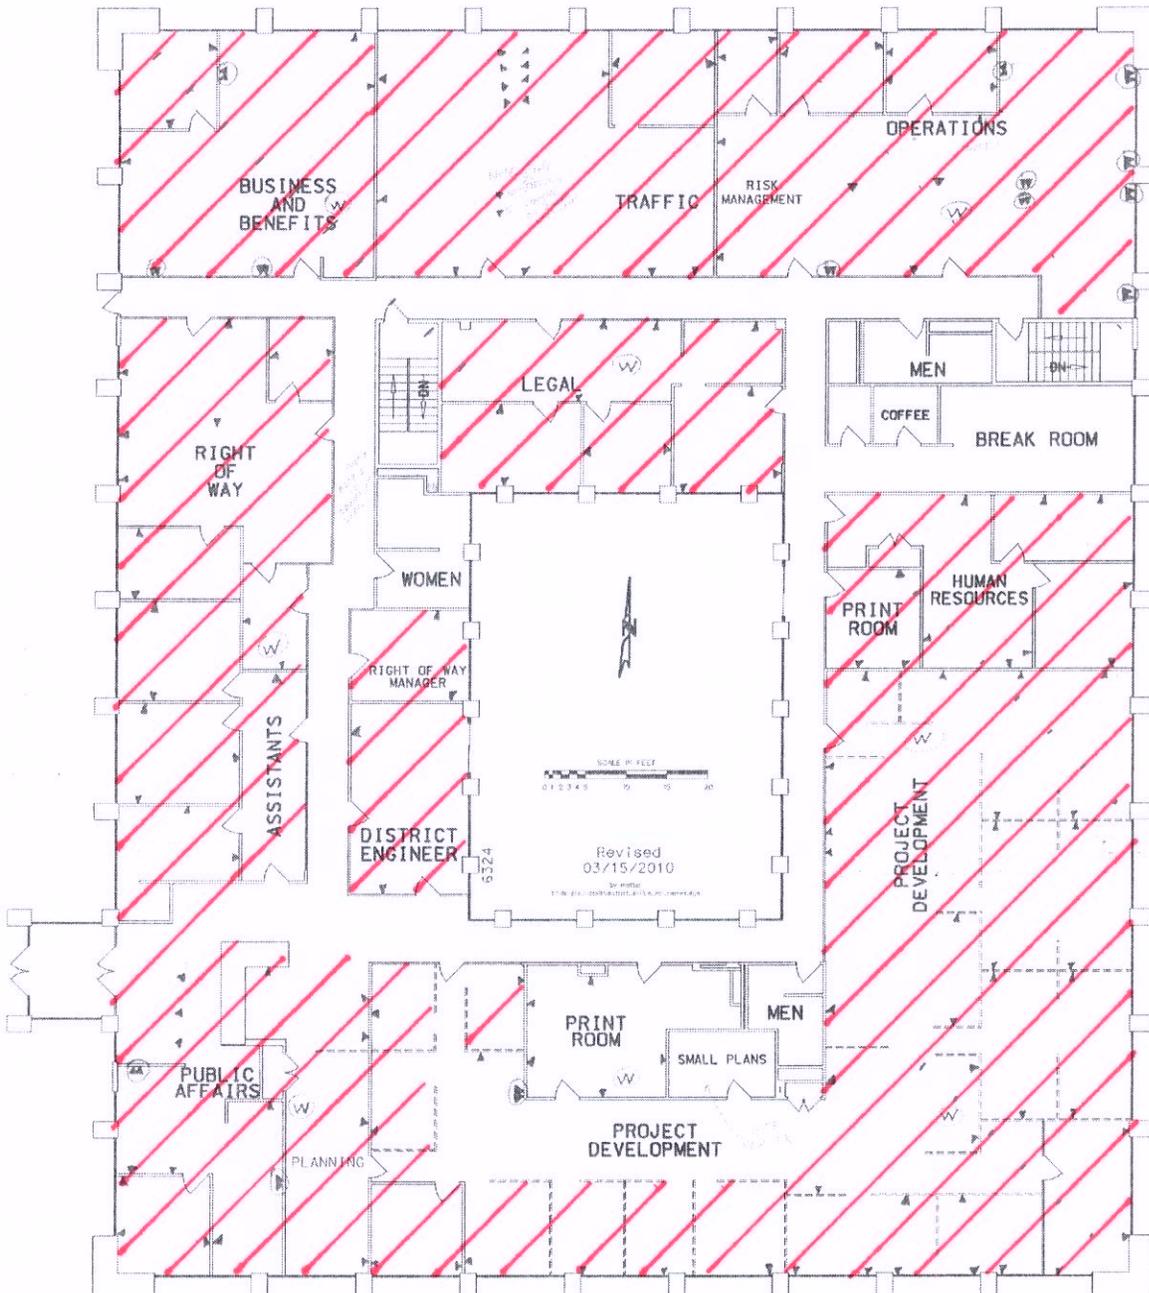

STATE	JOB NO.	SHEET NO.
MO	MO	1
TEST NO.	PROJECT NO.	ROUTE
8		
COUNTY	GREENE	

NORTH

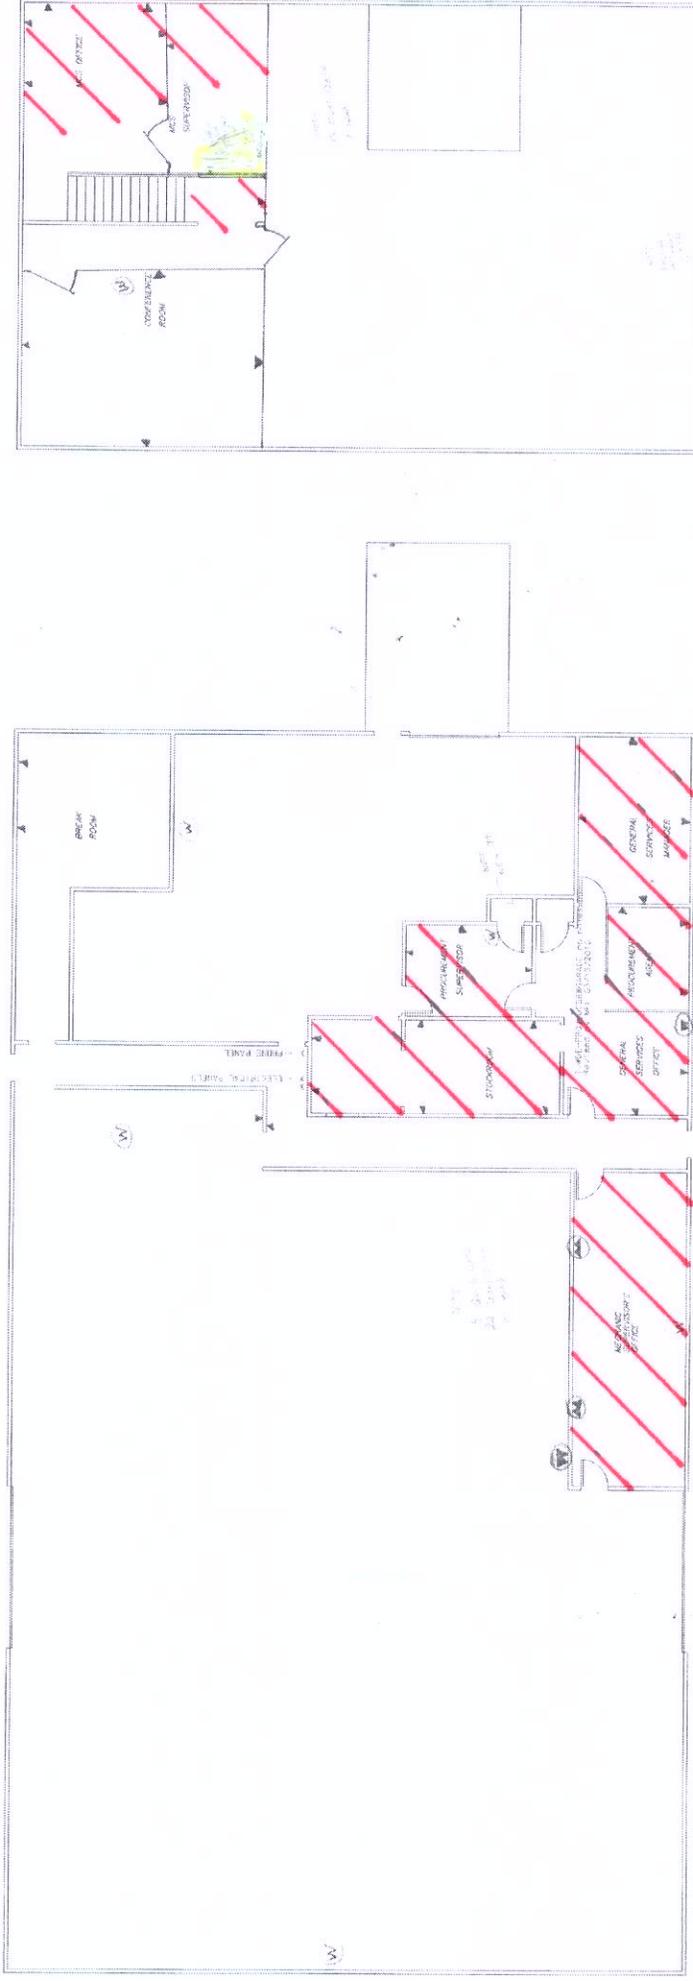

Work to be performed after hours
or on weekends.

Conference rooms may be reserved
for 7:30 AM – 4:00 PM work.