

# CALLAWAY COUNTY ROUTE 94 EAST WING CREEK CONSTRUCTION STARTS MAY 2012

## EXISTING BRIDGE




## EXISTING BRIDGE FACTS

### ROUTE 94 - BRIDGE # L0546

- Existing Bridge was constructed in 1953
- Length = 79' and Width = 20'

## PROPOSED BRIDGE TYPICAL SECTION

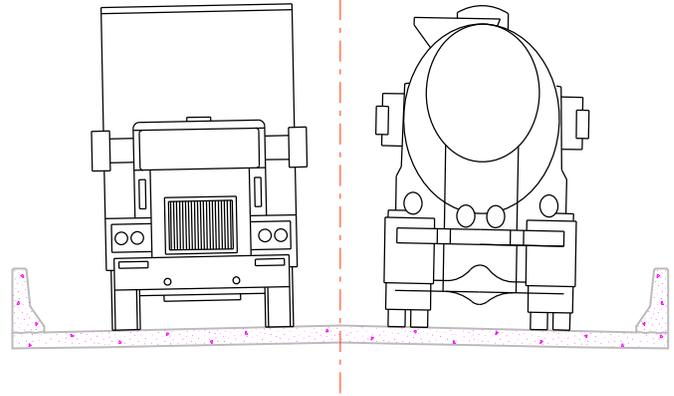


## PROPOSED BRIDGE FACTS

### ROUTE 94 - BRIDGE # B0338

- Construction Year 2012
- Length = 90' and Width = 28'

## DETOUR

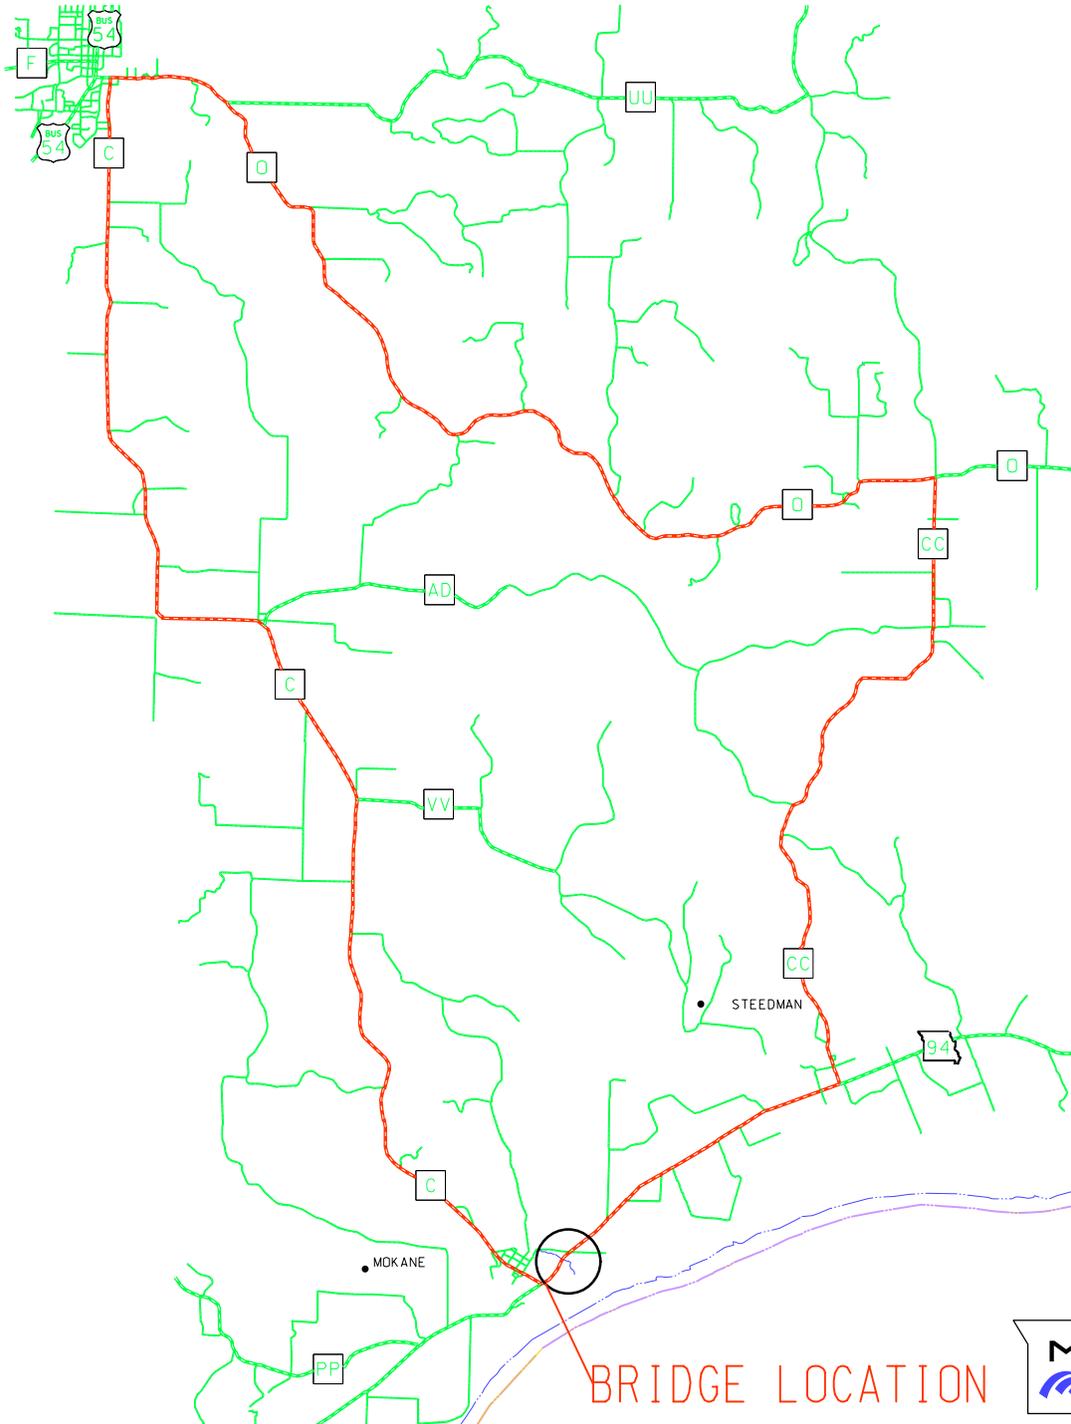

BRIDGE LOCATION



SAFE &  
SOUND