



# Osage River Bridge Replacement Route B, Cole County

## Construction During Spring 2013

### EXISTING BRIDGE




### EXISTING BRIDGE FACTS

#### ROUTE B - BRIDGE # K0656


- Existing Bridge was constructed in 1964
- Length = 1120' and Width = 30'

### TRAFFIC CONTROL FOR BRIDGE PAVING

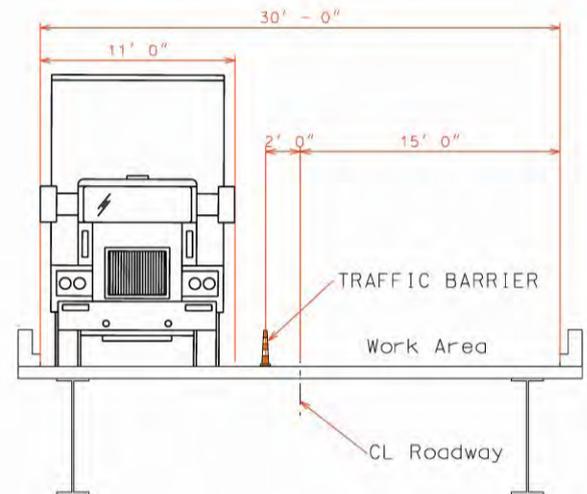

CONSTRUCTION SHOWN ON NORTHBOUND LANE OF BRIDGE. A TEMPORARY TRAFFIC SIGNAL WILL GUIDE VEHICLES ACROSS BRIDGE. MIDWAY THROUGH PROJECT, TRAFFIC WILL BE SWITCHED TO OTHER SIDE OF BRIDGE

### TRAFFIC CONTROL FOR BRIDGE PAVING

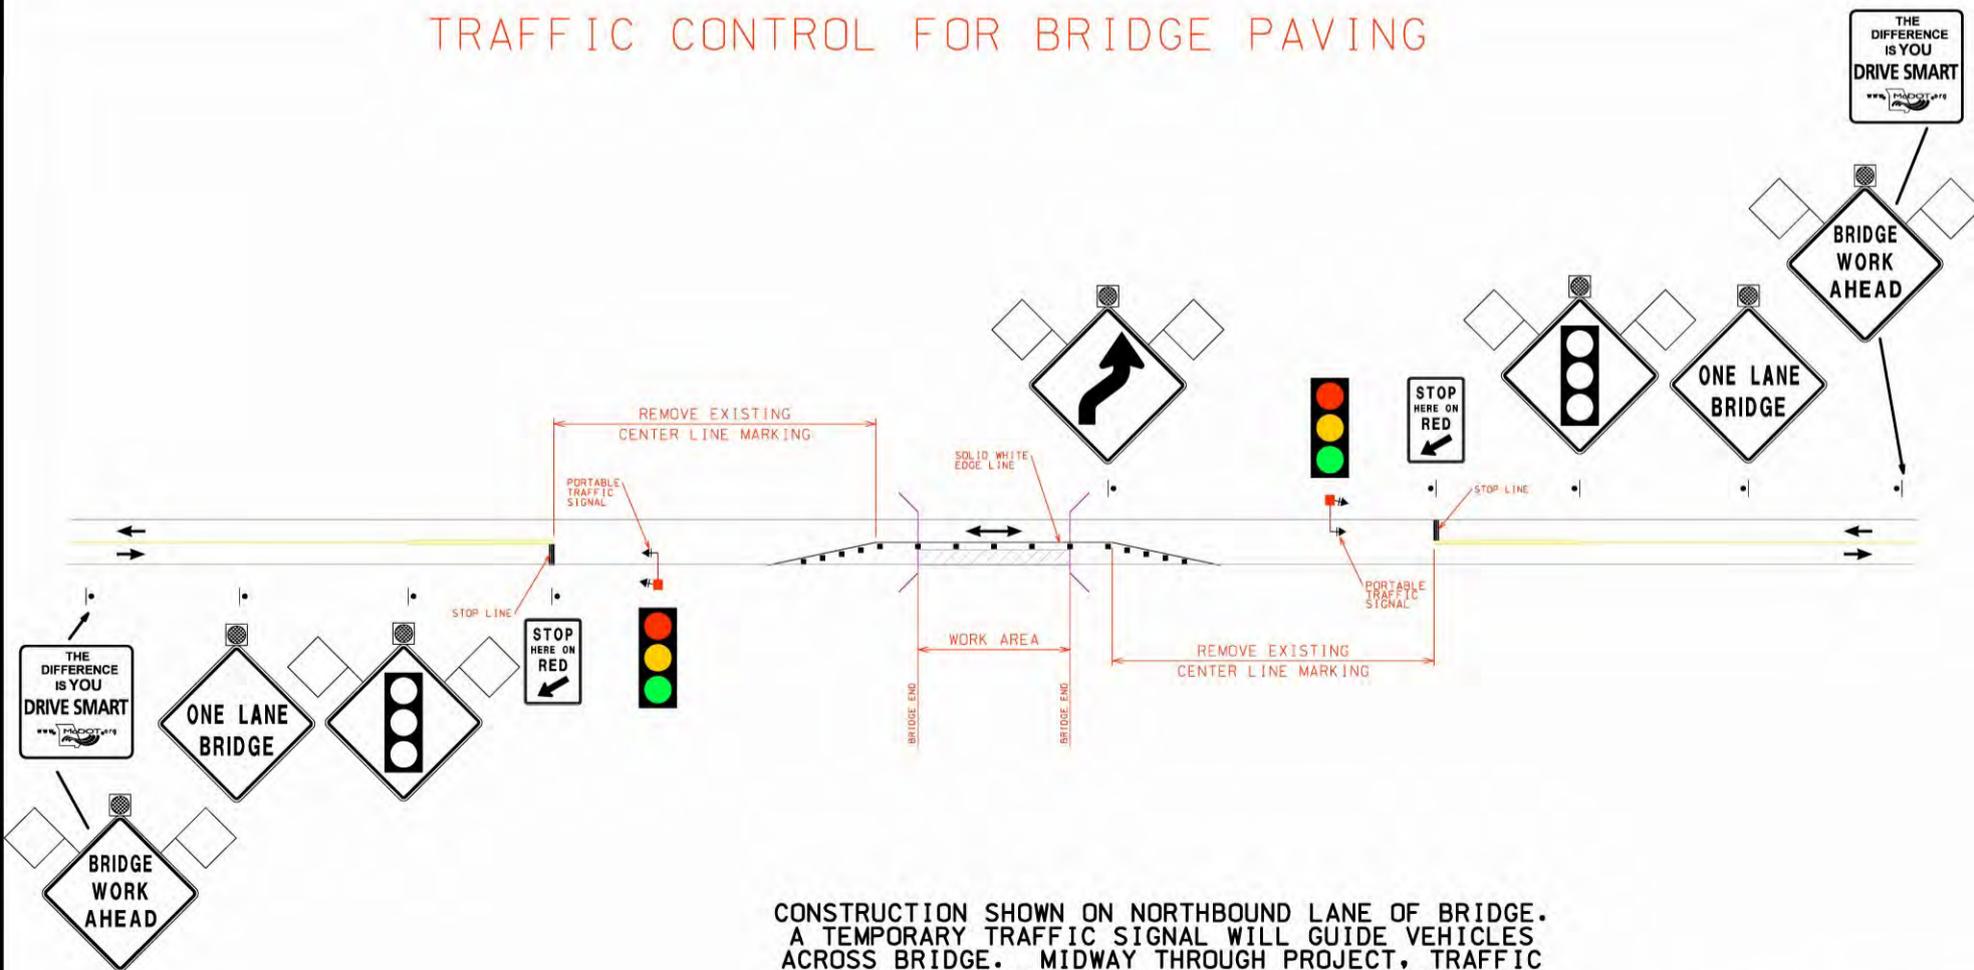

CONSTRUCTION SHOWN ON NORTHBOUND LANE OF BRIDGE. A TEMPORARY TRAFFIC SIGNAL WILL GUIDE VEHICLES ACROSS BRIDGE. MIDWAY THROUGH PROJECT, TRAFFIC WILL BE SWITCHED TO OTHER SIDE OF BRIDGE

