


LEGEND

-  WORK ZONE
-  PERMANENT LANE CLOSURE
-  PERMANENT CONCRETE TRAFFIC BARRIER

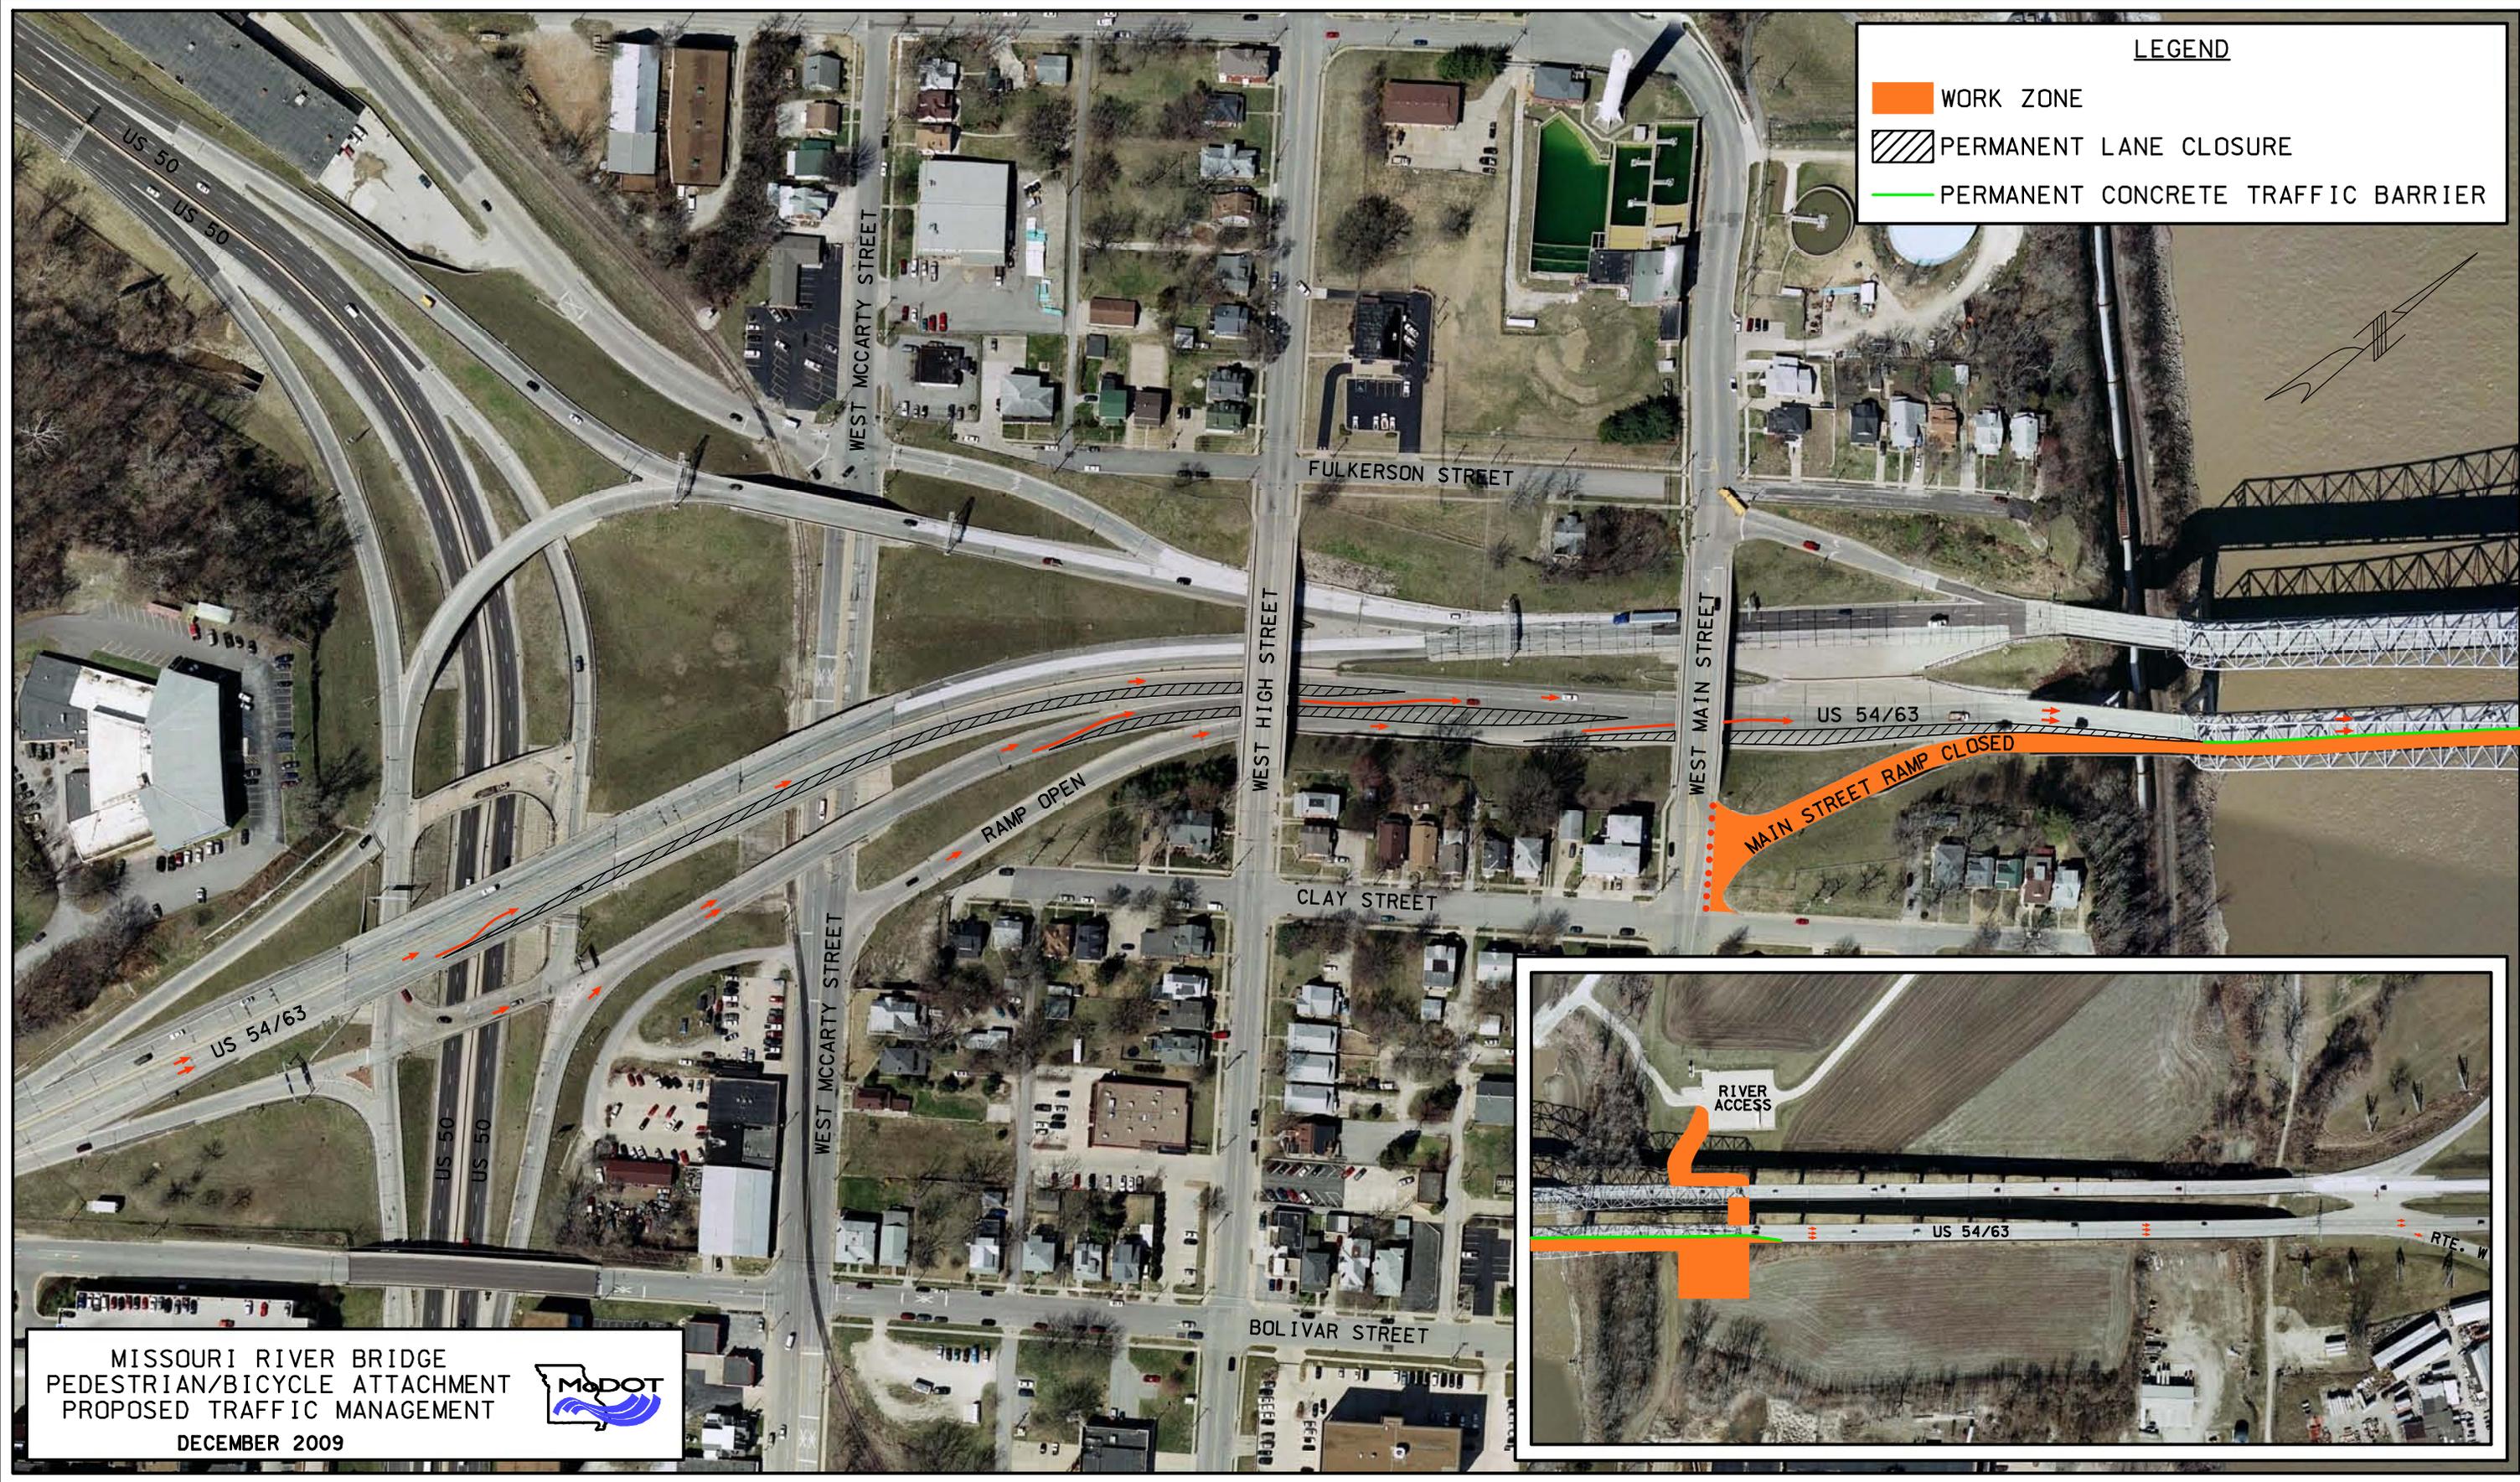

MISSOURI RIVER BRIDGE  
PEDESTRIAN/BICYCLE ATTACHMENT  
PROPOSED TRAFFIC MANAGEMENT  
DECEMBER 2009

