


ACCESS EXHIBIT
HIGHWAY 60 & OAKWOOD AVENUE
PRELIMINARY CONCEPTUAL DESIGN

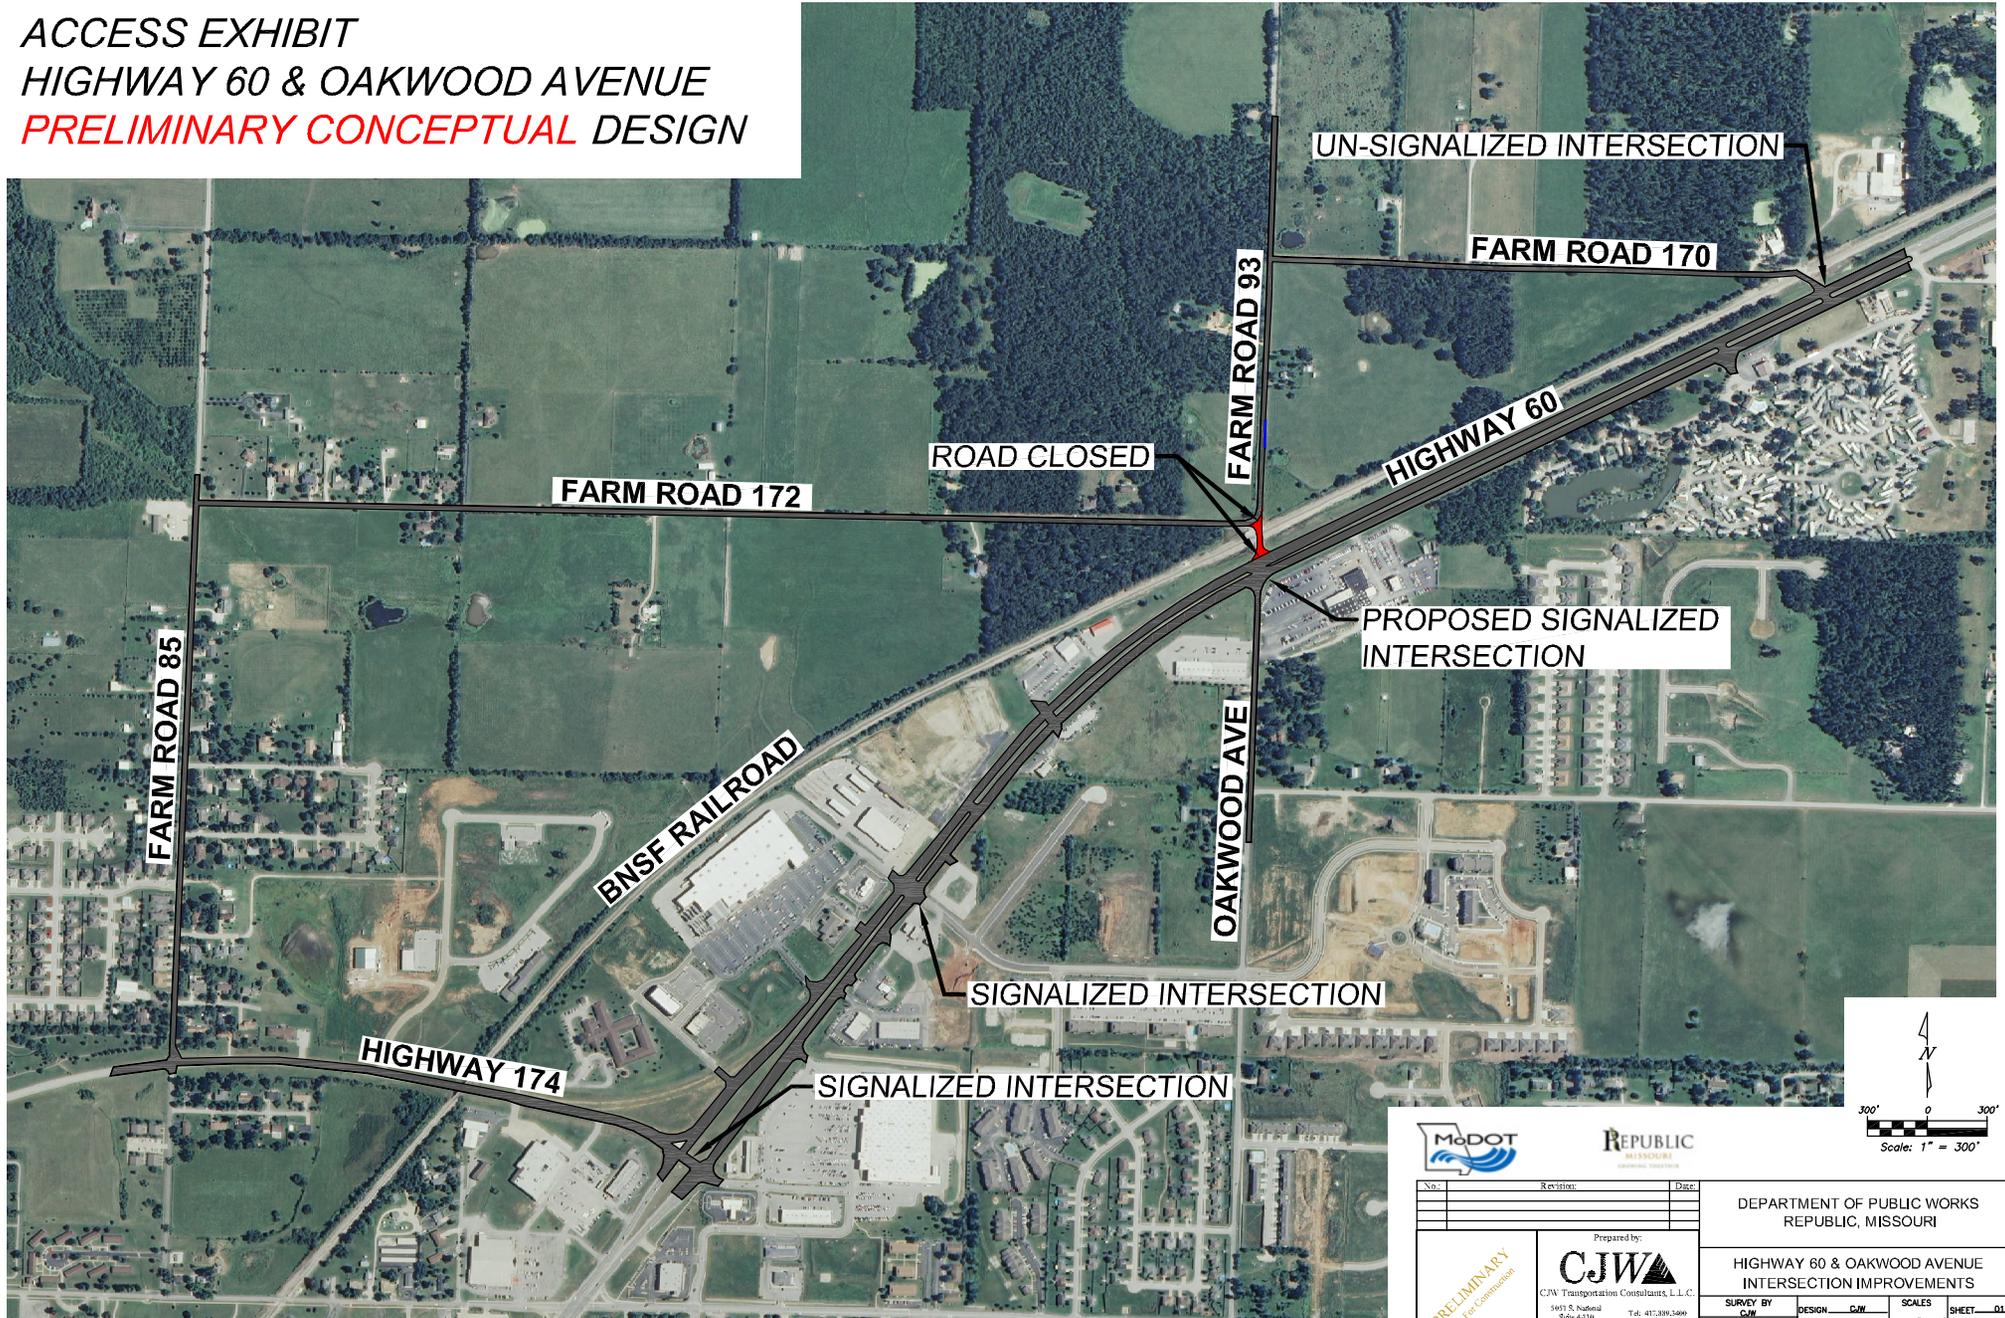

No. _____ Revision _____ Date _____		DEPARTMENT OF PUBLIC WORKS REPUBLIC, MISSOURI	
		Prepared by: CJW Transportation Consultants, L.L.C. 5951 S. National Tel: 417.339.3496 Suite 4230 Fax: 417.338.1402 Springfield, MO 65810 www.CJW.com	
DATE: 08/30/2011		HIGHWAY 60 & OAKWOOD AVENUE INTERSECTION IMPROVEMENTS	
SURVEY BY: CJW	DESIGN: CJW	SCALES:	SHEET: 01
DRAWN: CJW	CHECKED: CJW	HOR. 1" = 300' VERT. N/A	OF: 01 SHEETS FILE NO.: 101A