



# LEGEND

-  GRASS
-  PROPOSED ROADWAY
-  PROPOSED BRIDGE
-  PROPOSED SIDEWALKS AND TRAILS
-  PROPOSED CURB AND GUTTER
-  PROPOSED SHOULDERS
-  PROPOSED MOUNTABLE CONCRETE APRONS
-  PROPOSED CONCRETE ISLANDS
-  PROPOSED SAFETY BARRIER
-  PROPOSED SAFETY BRIDGE BARRIER
-  EXISTING PROPERTY LINES
-  OBLITERATION MARKINGS
-  EXISTING RIGHT OF WAY
-  EXISTING FENCE
-  PROPOSED RIGHT OF WAY
-  EXISTING EASEMENT
-  PROPOSED TEMPORARY EASEMENT
-  PROPOSED PERMANENT EASEMENT
-  PROPOSED RETAINING WALL
-  PROPOSED CONSTRUCTION LIMITS
-  EXISTING SIGN
-  EXISTING DRAINAGE STRUCTURE
-  PROPOSED GUARD RAIL
-  EXISTING DRAINAGE STRUCTURE
-  PROPOSED TRAFFIC SIGNAL
-  DIRECTIONAL FLOW ARROWS (INFORMATION ONLY)

PRELIMINARY PLANS  
SUBJECT TO CHANGE

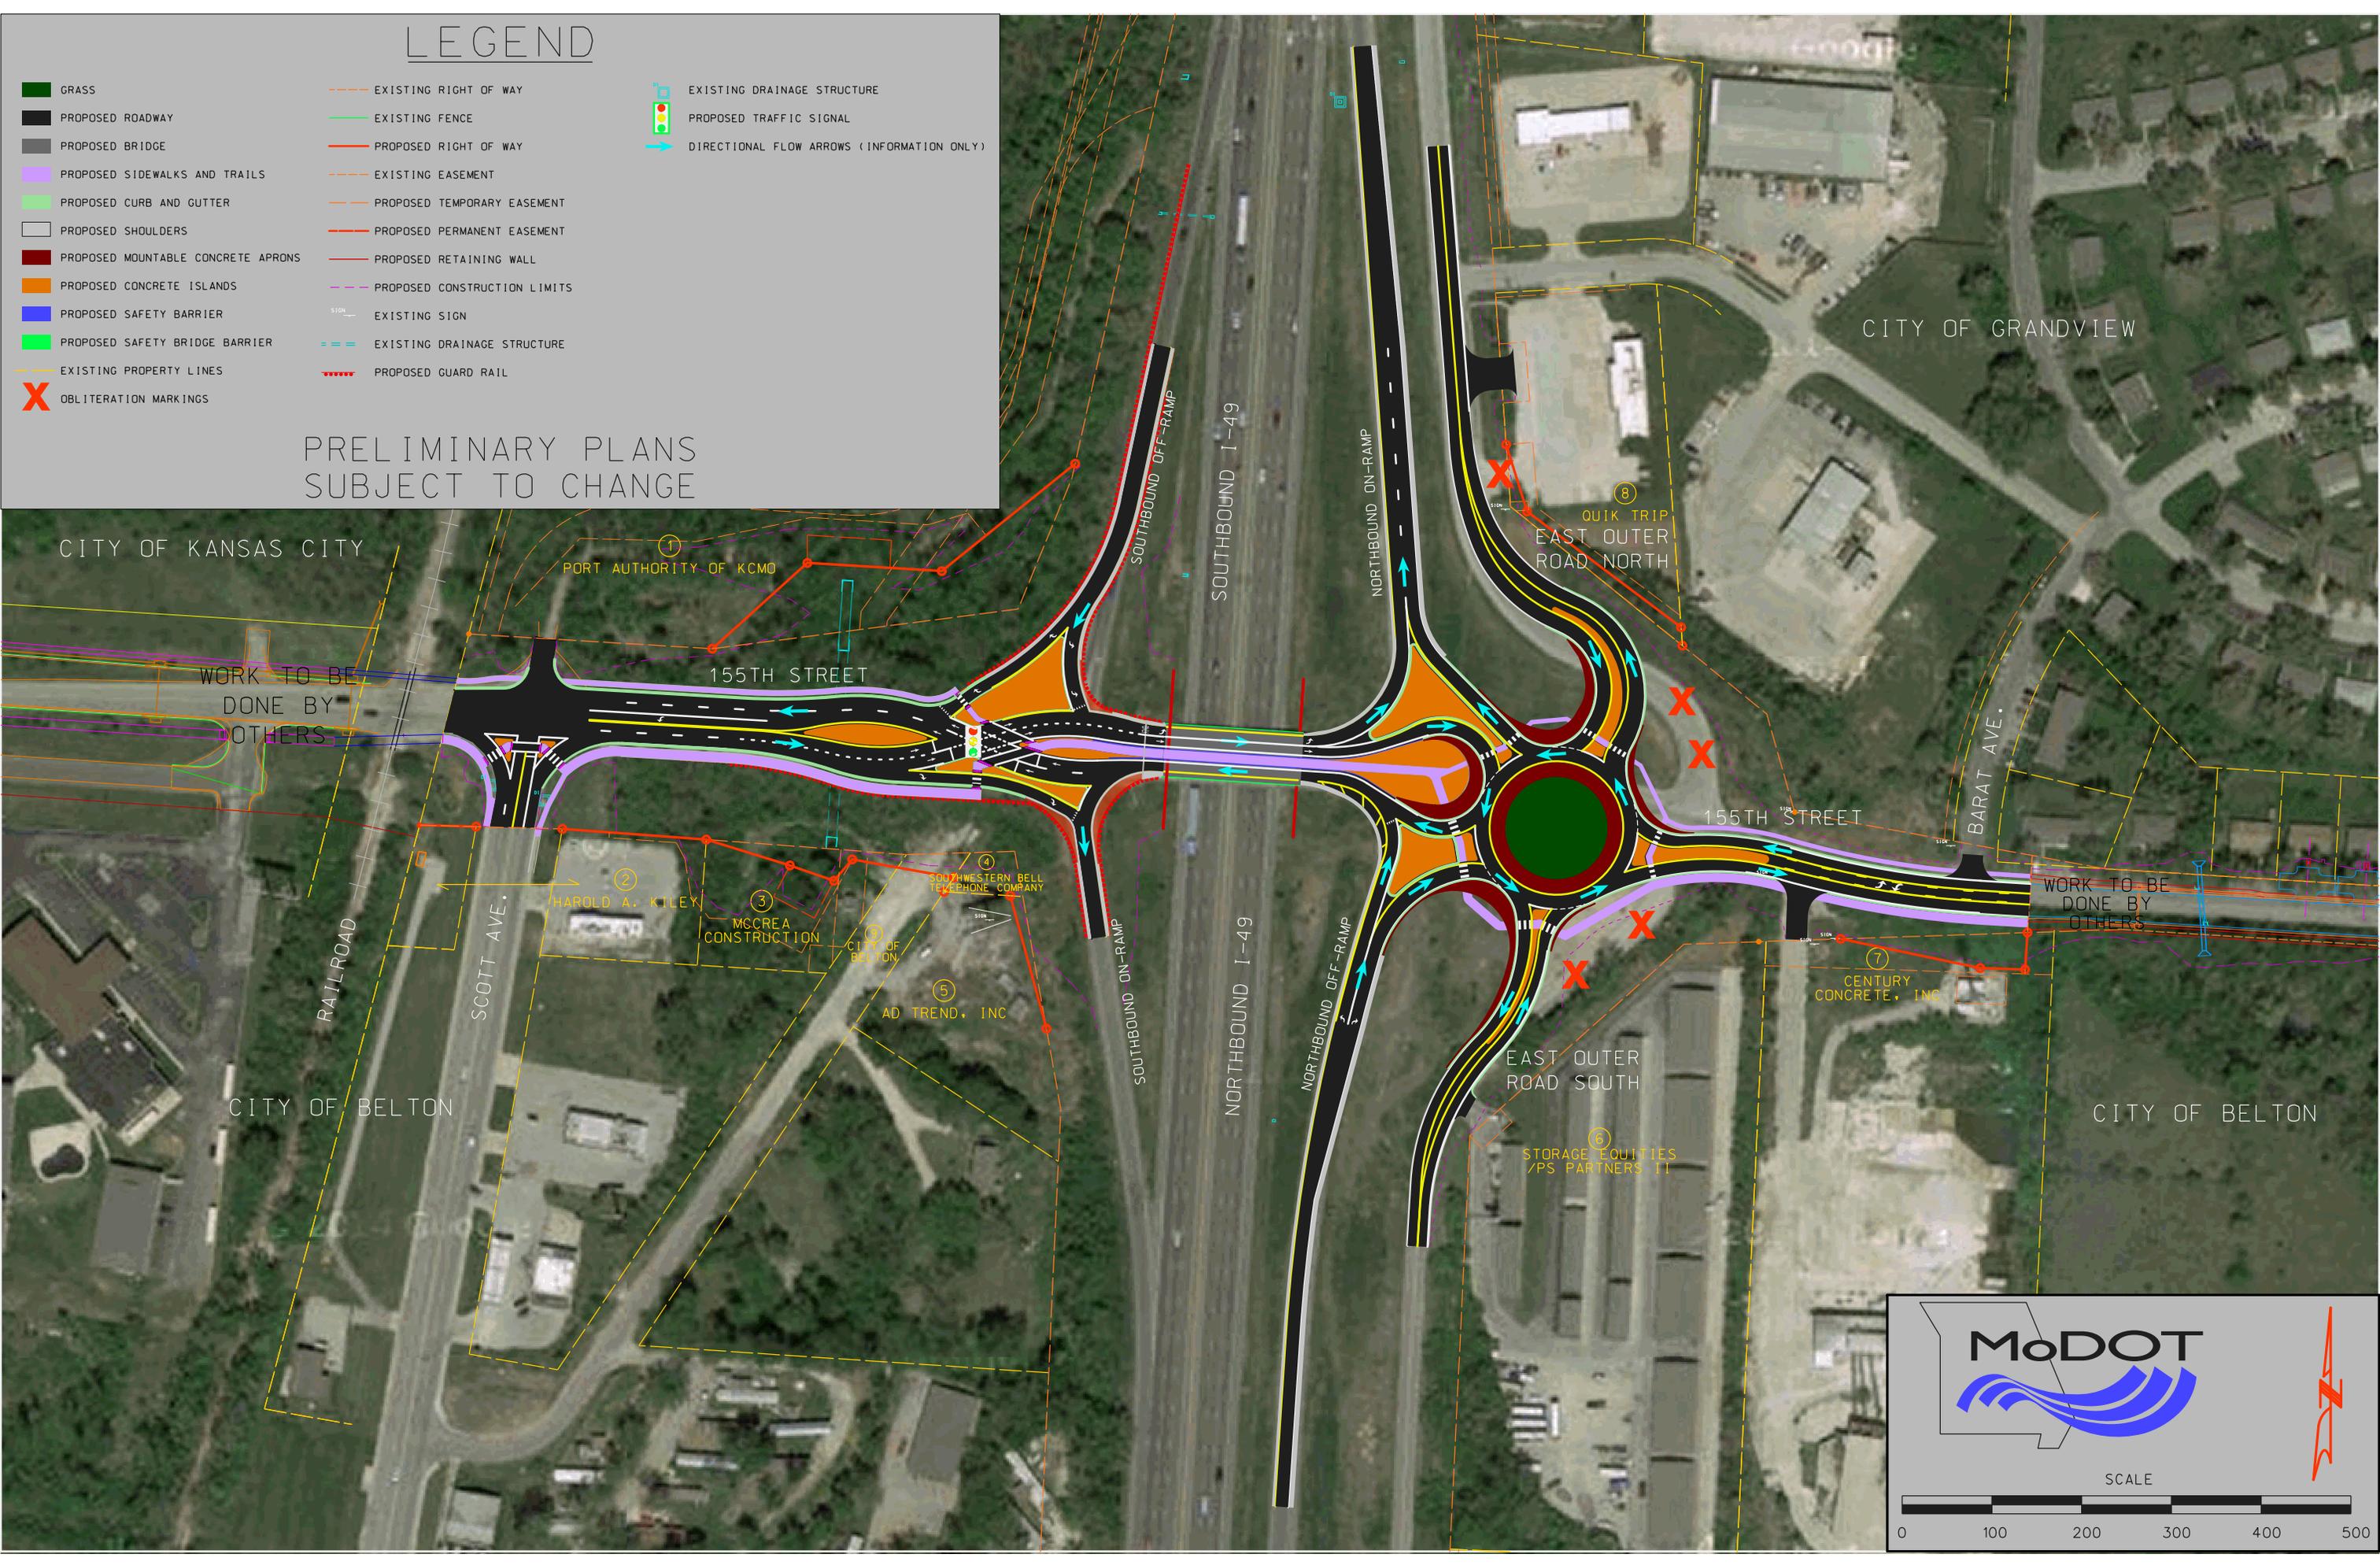

**MoDOT**

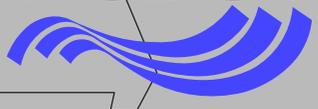

SCALE

