


LEGEND
ROUTE 94 - ST. CHARLES COUNTY

-  EXISTING PAVEMENT
-  PROPOSED PAVEMENT/ENTRANCE
-  PROPERTY LINES
-  EXISTING RIGHT OF WAY/PERMANENT EASEMENT
-  TENTATIVE PERMANENT EASEMENT
-  EXISTING PERMANENT DRAINAGE EASEMENT
-  TENTATIVE RIGHT OF WAY
-  SLOPE LINE

SCALE
 0 60 120 180

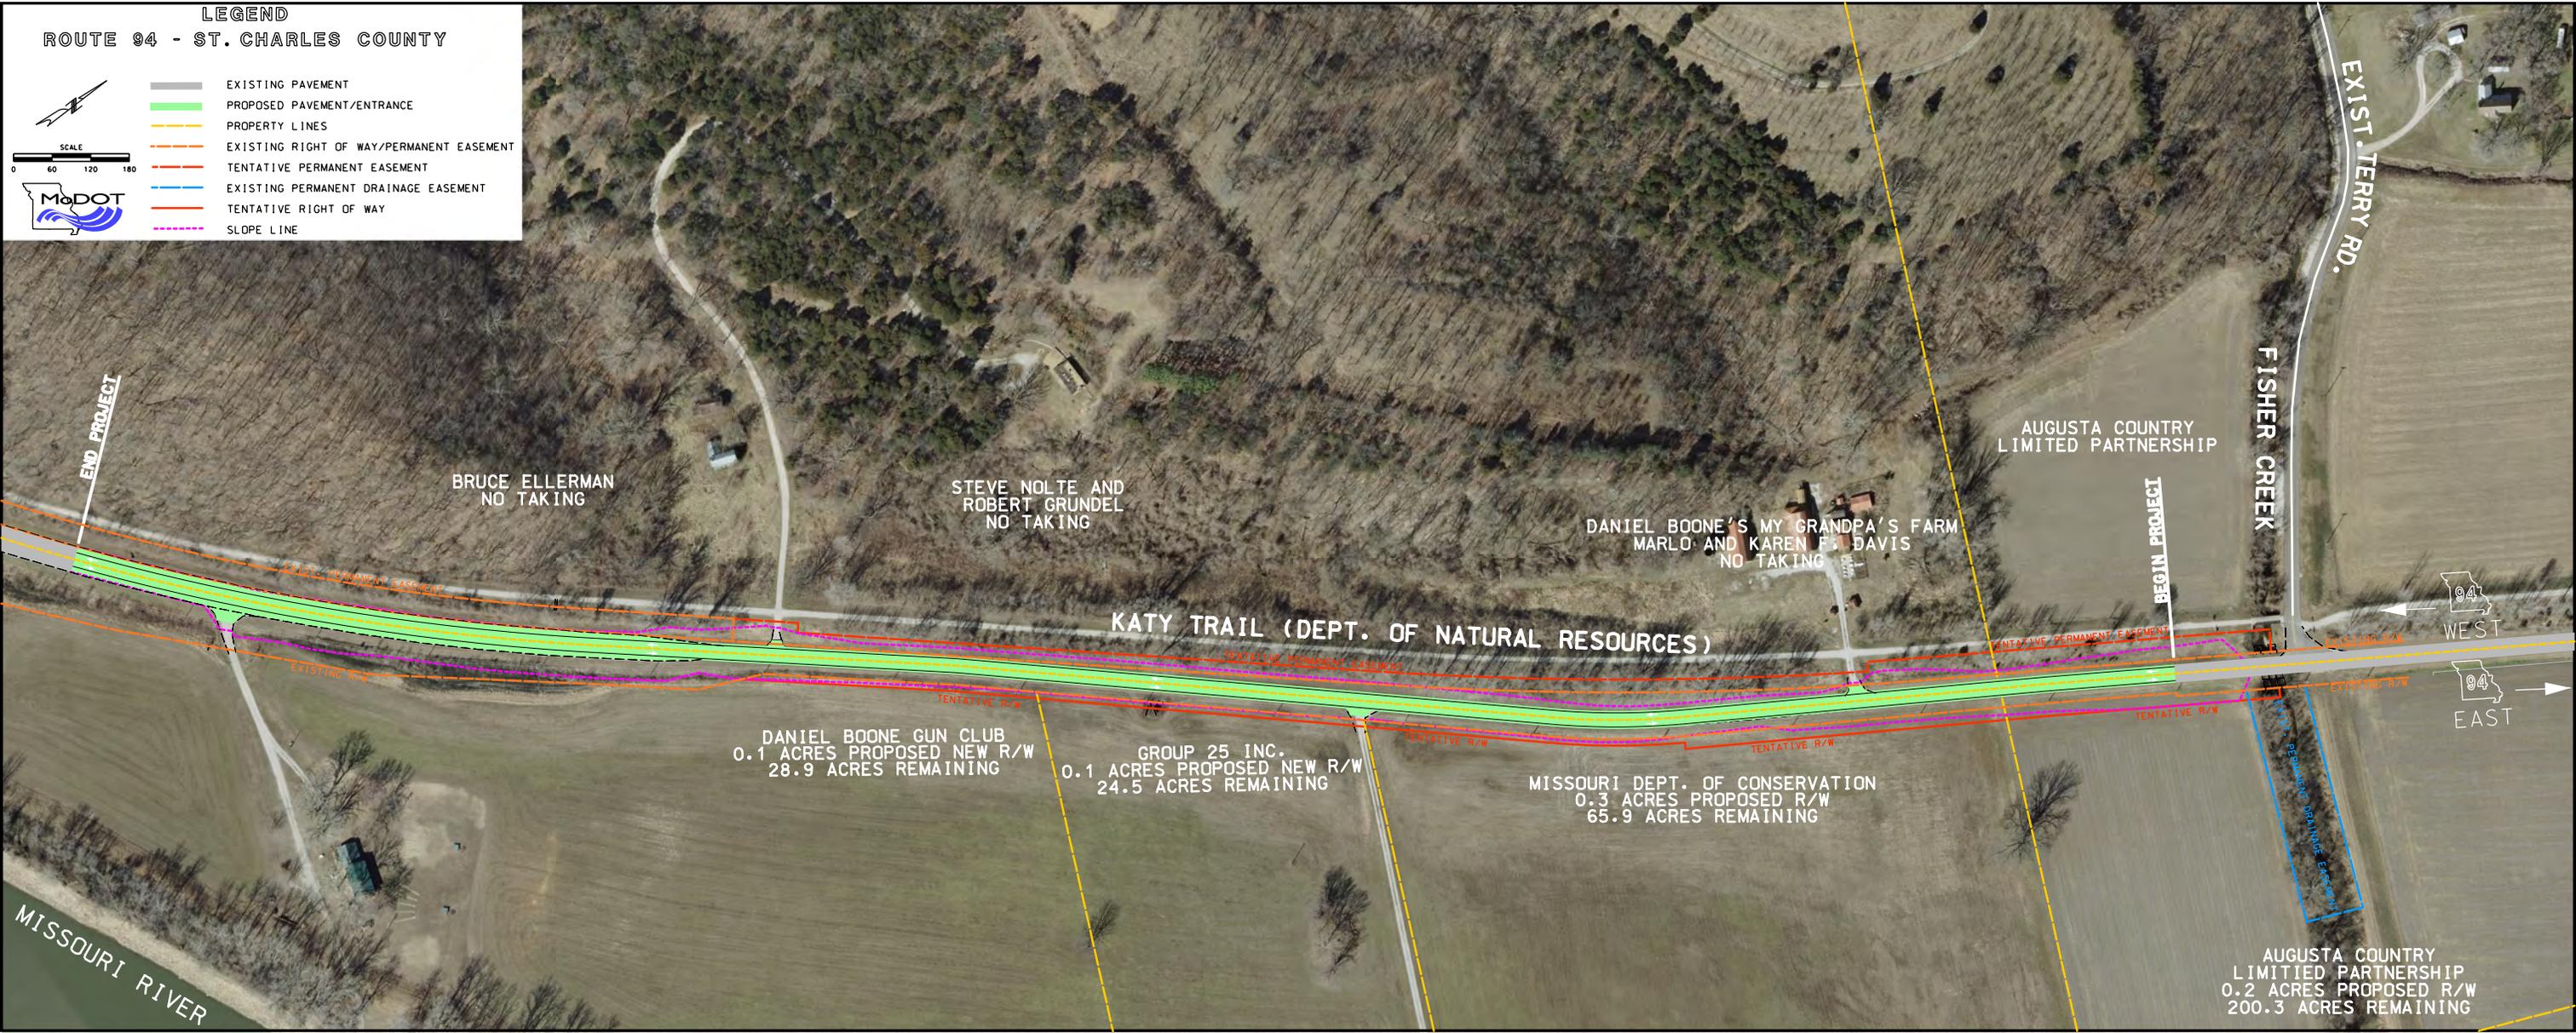

BRUCE ELLERMAN
 NO TAKING

STEVE NOLTE AND
 ROBERT GRUNDEL
 NO TAKING

DANIEL BOONE'S MY GRANDPA'S FARM
 MARLO AND KAREN F. DAVIS
 NO TAKING

AUGUSTA COUNTRY
 LIMITED PARTNERSHIP

KATY TRAIL (DEPT. OF NATURAL RESOURCES)

DANIEL BOONE GUN CLUB
 0.1 ACRES PROPOSED NEW R/W
 28.9 ACRES REMAINING

GROUP 25 INC.
 0.1 ACRES PROPOSED NEW R/W
 24.5 ACRES REMAINING

MISSOURI DEPT. OF CONSERVATION
 0.3 ACRES PROPOSED R/W
 65.9 ACRES REMAINING

AUGUSTA COUNTRY
 LIMITED PARTNERSHIP
 0.2 ACRES PROPOSED R/W
 200.3 ACRES REMAINING

END PROJECT

BEGIN PROJECT

FISHER CREEK

EXIST. TERRY RD.

WEST

EAST

MISSOURI RIVER